

**PUBLIC HEARING**  
**LEBANON CITY HALL**  
**51 N PARK STREET**  
**LEBANON, NH 03766**  
**THURSDAY, MAY 18, 2023**  
**6:00 PM**

**Attention**

THE HIGHWAY LAYOUT COMMISSION APPOINTED BY THE GOVERNOR AND EXECUTIVE COUNCIL TO DETERMINE THE NECESSITY OF THIS PROJECT CONSISTS OF:


COMMISSION MEMBERS  
 DEVIN WILKIE  
 WENDY PIPER  
 KAREN LIOT HILL

WRITTEN STATEMENTS AND OTHER EXHIBITS  
 MAY BE SUBMITTED PRIOR TO THE PUBLIC HEARING  
 TO THE CHAIRPERSON OF THE COMMISSION  
 C/O BILL OLDENBURG, ASSISTANT DIRECTOR OF PROJECT DEVELOPMENT  
 STATE OF NEW HAMPSHIRE, DEPARTMENT OF TRANSPORTATION  
 P.O. BOX 483, CONCORD, N.H. 03302-0483

THE HEARING MAY BE FOLLOWED BY A FINDING OF NECESSITY MEETING

PRELIMINARY PLANS  
 SUBJECT TO CHANGE  
 DATE 04/05/2023

20 0 20 40  
 SCALE IN FEET

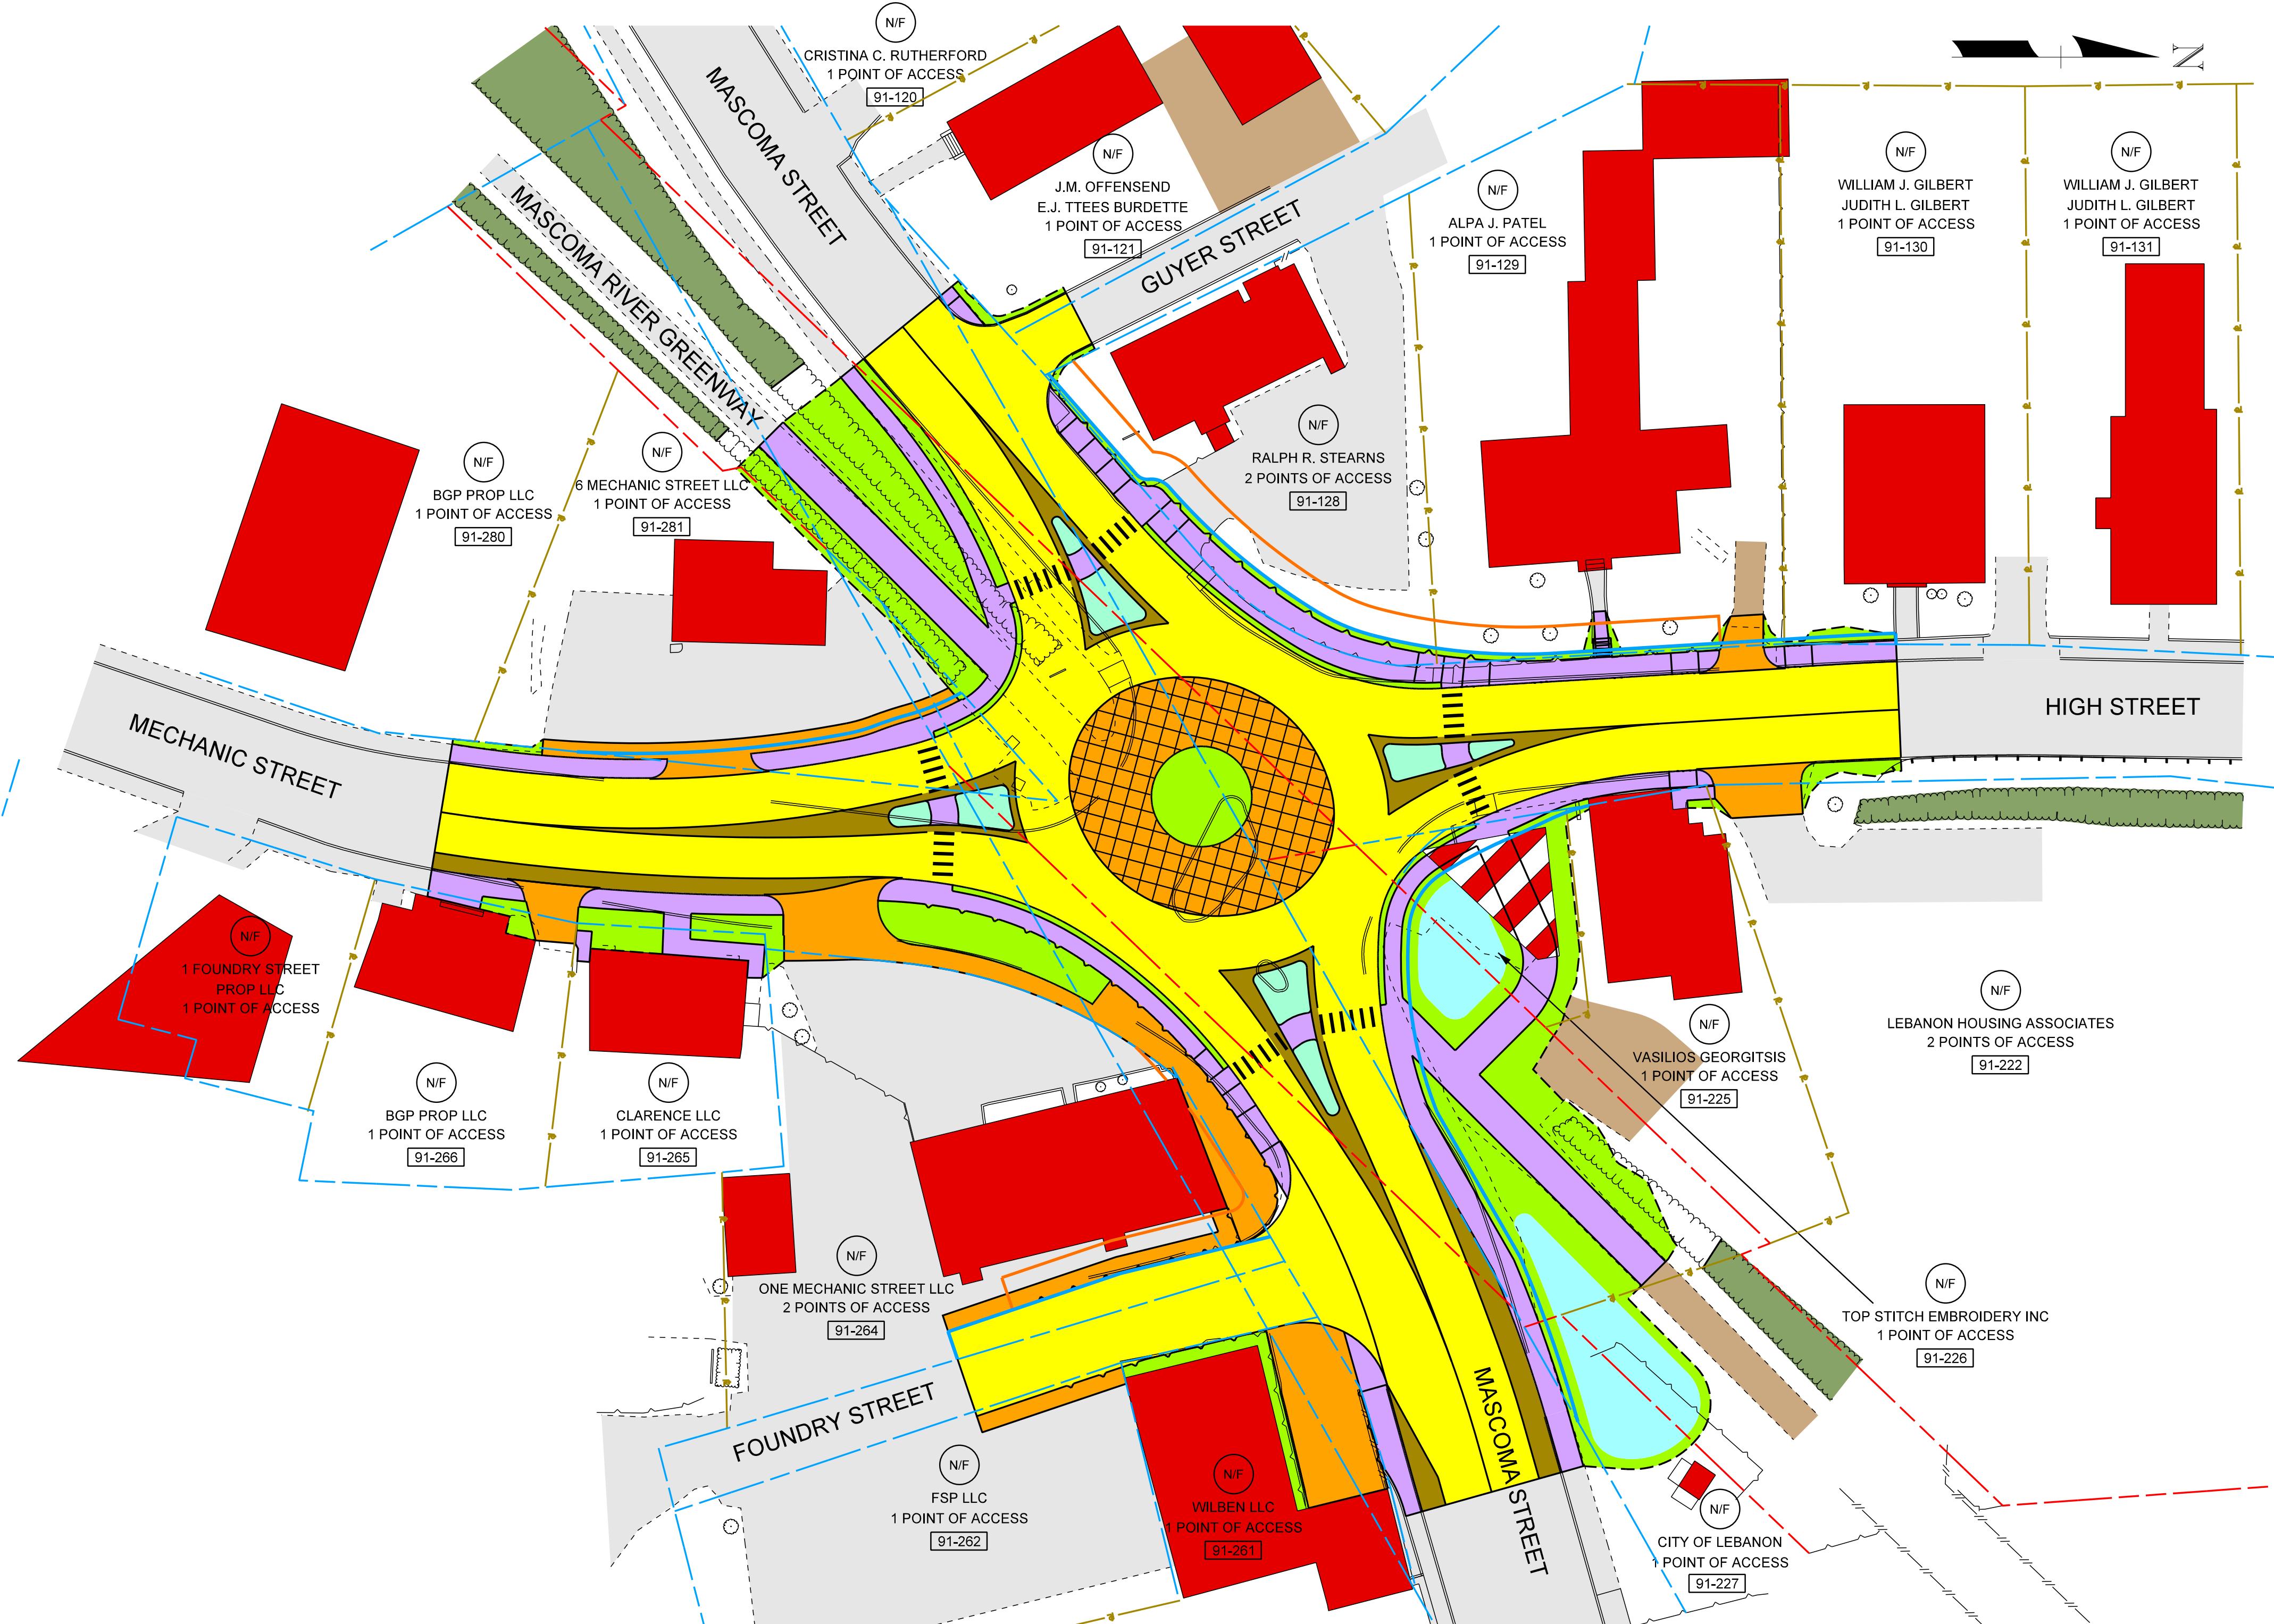

**LEGEND**

	TRAVEL WAY OF PROPOSED ROADWAY
	EXISTING GRAVEL (ROADWAY, DRIVES, SIDEWALKS, etc.)
	EXISTING TREE AND/OR BRUSH LINE
	BUILDINGS
	REMOVAL OF BUILDINGS
	PROPERTY LINES
	PROPOSED EASEMENT
	PROPOSED R.O.W. (RIGHT-OF-WAY)
	EXISTING R.O.W. (RIGHT-OF-WAY)
	EXISTING R.R.R.O.W. (RAILROAD RIGHT-OF-WAY)
	APPROXIMATE LIMIT OF SLOPE WORK AND LANDSCAPING
	EXISTING PAVEMENT (ROADWAY, DRIVES, SIDEWALKS, etc.)

**Project Informational Map**

**LEBANON**  
**X-A004(488)**  
**40794**



*Department of Transportation*